


BUILDING AREA :

FIRST FLOOR AREA :	10,005 S.F.
MEZZANINE FLOOR AREA :	10,005 S.F.
TOTAL FLOOR AREA :	20,010 S.F.

**FIRST FLOOR PLAN**

SCALE 1/8"=1'-0"



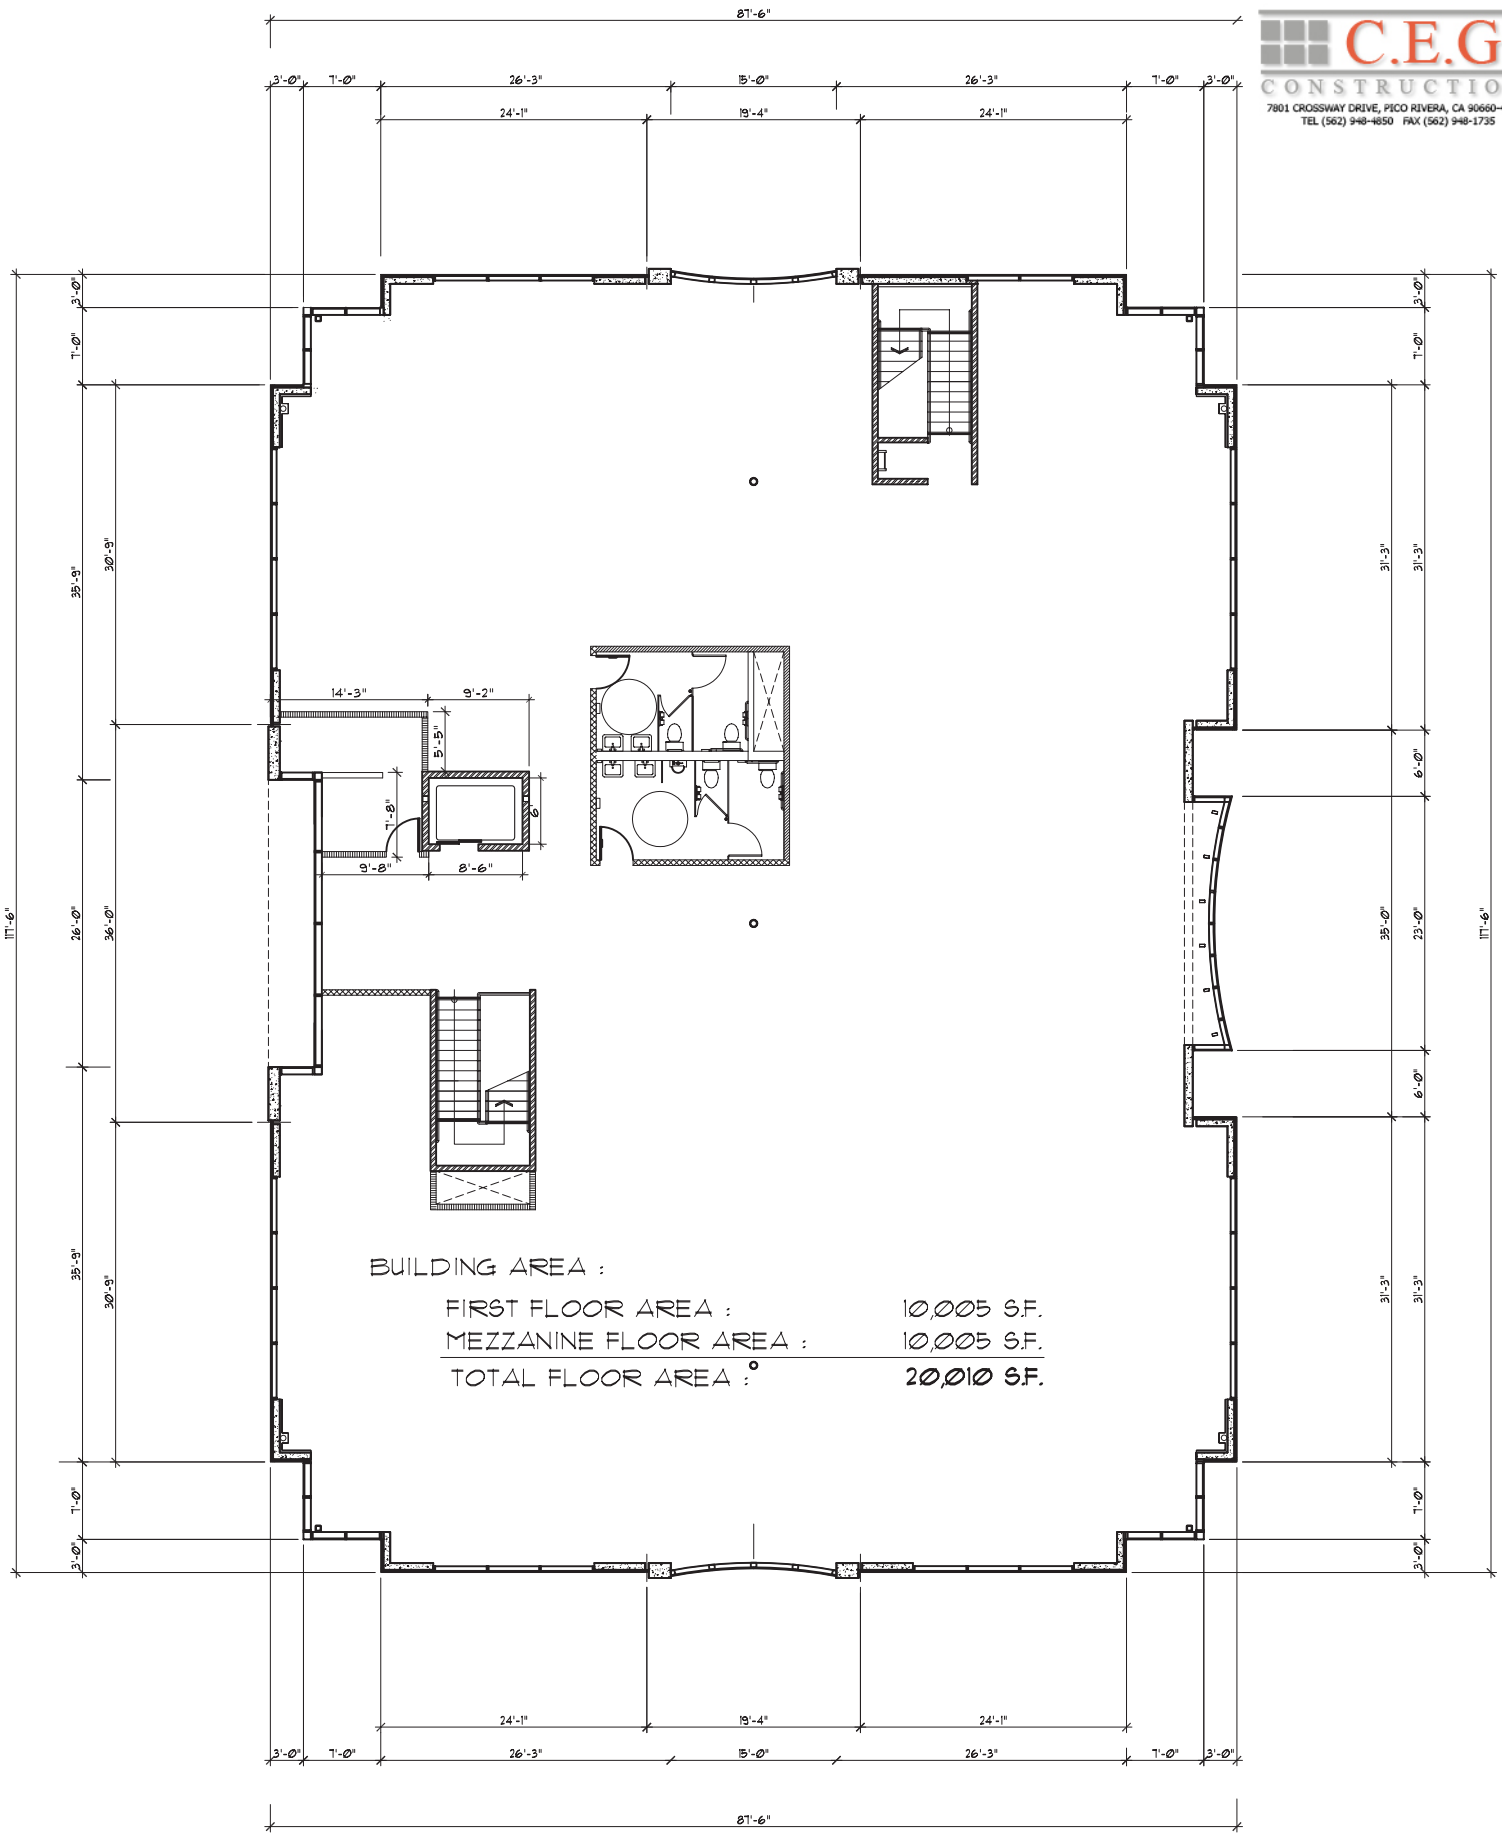

**SECOND FLOOR PLAN**

SCALE 1/8"=1'-0"