


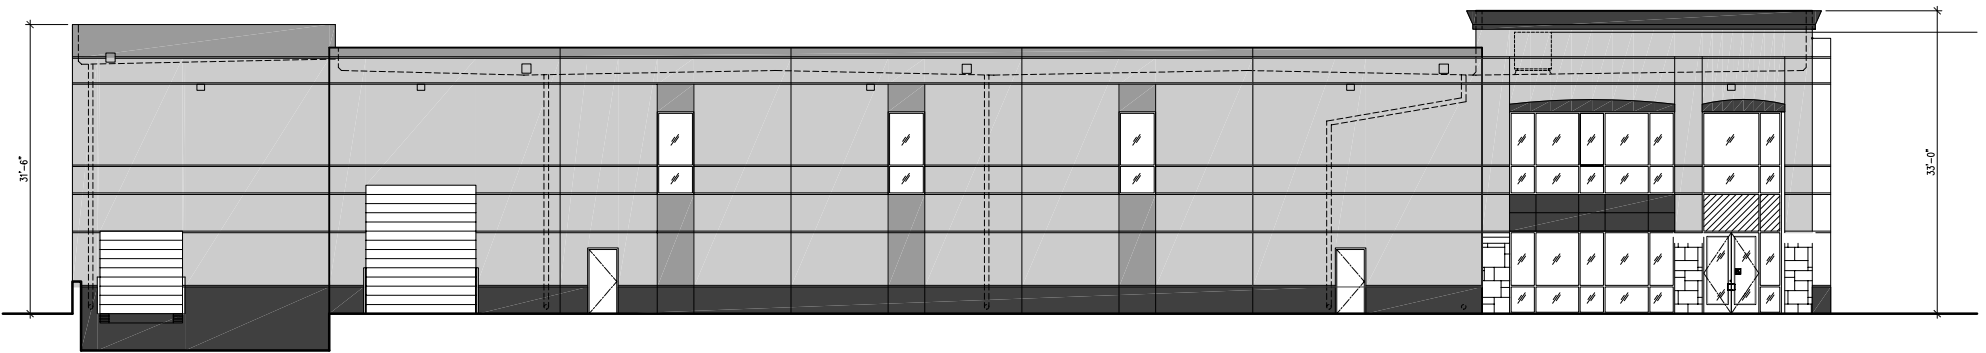


NORTH ELEVATION

1




EAST ELEVATION

2

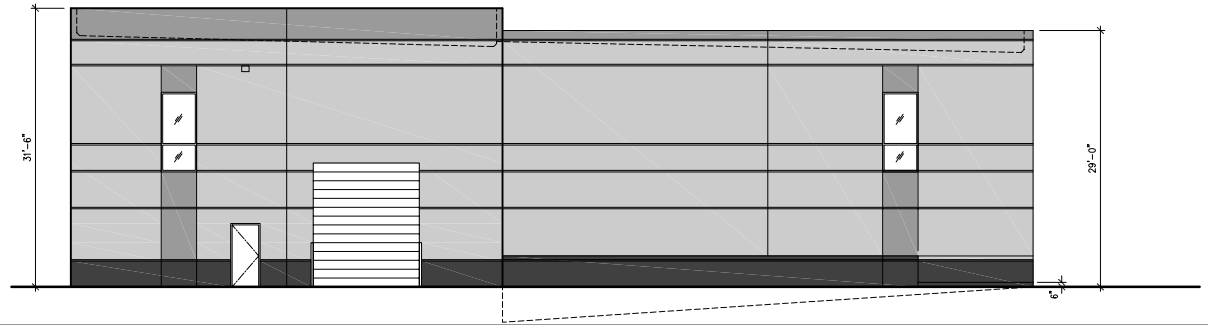

SOUTH ELEVATION | **3**

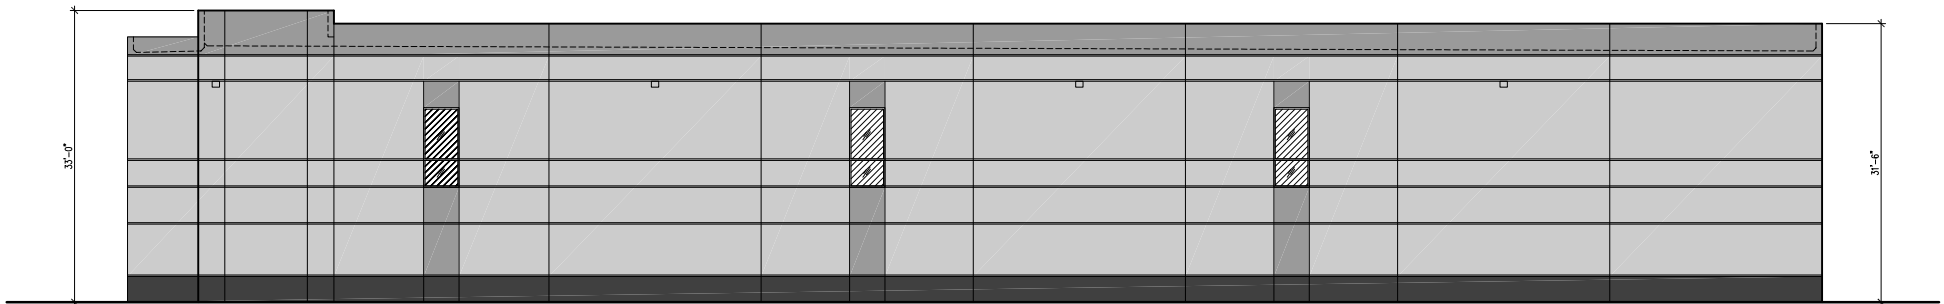

WEST ELEVATION | **4**

**BUILDING A
EXTERIOR
ELEVATIONS**